





FRONT ELEVATION
SCALE: 1/4" = 1'-0"

CUSTOM RESIDENTIAL DESIGN BLUEPRINTS ARE FOR THE CONSTRUCTION OF ONLY THE HOUSES THEY ARE NOT TO BE REPRODUCED OR COPIED IN ANY PART OR FORM WITHOUT THE WRITTEN CONSENT OF THE ARCHITECT. THIS DRAWING IS NOT TO BE USED FOR ANY OTHER PROJECT WITHOUT THE WRITTEN CONSENT OF THE ARCHITECT. ALL RIGHTS RESERVED.

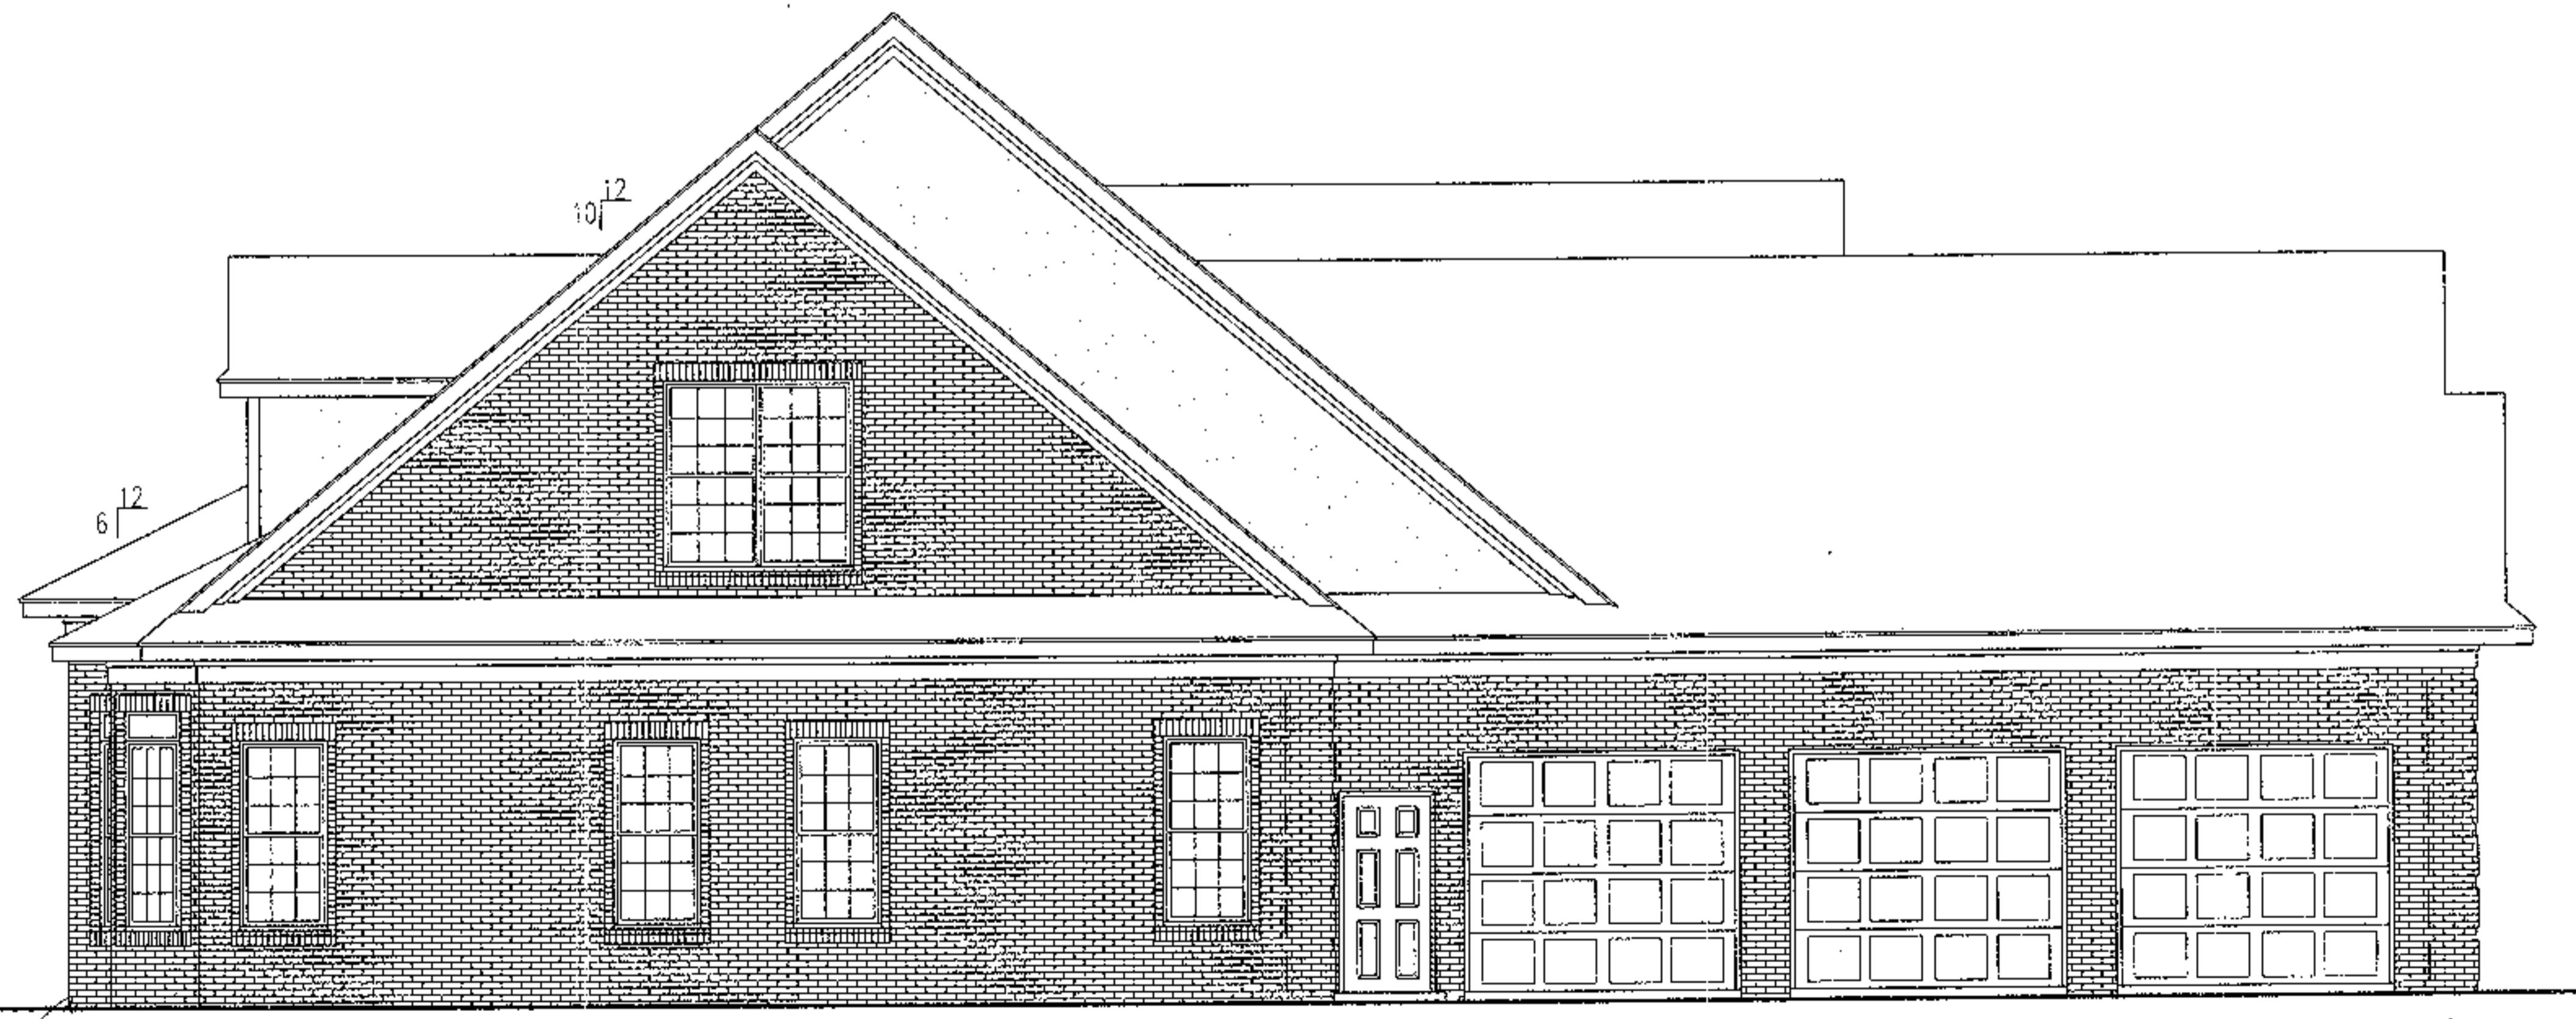

LEFT ELEVATION
SCALE: 1/4" = 1'-0"

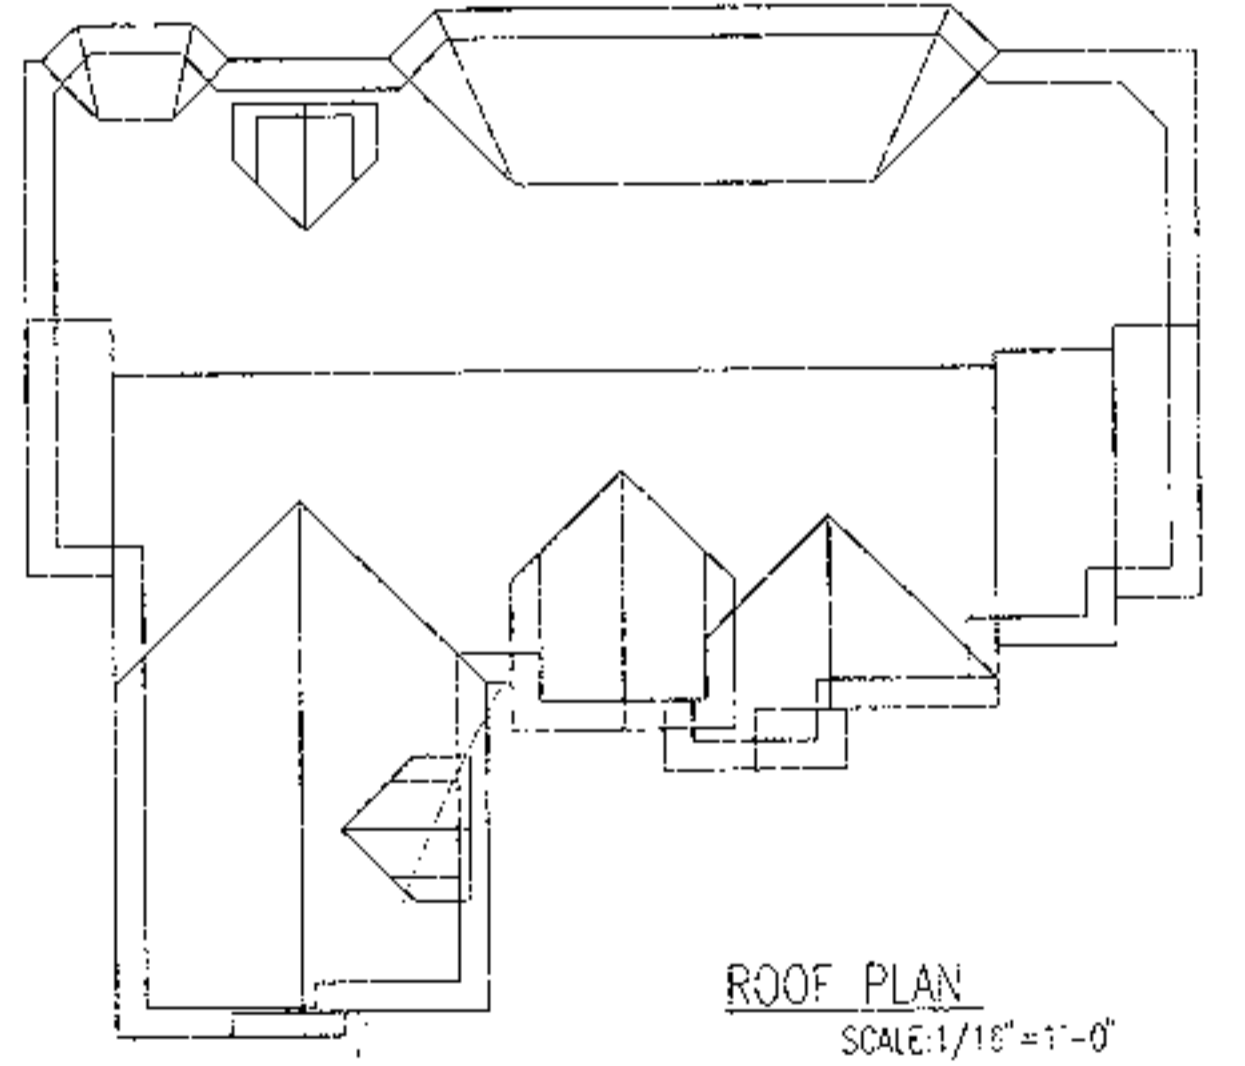

ROOF PLAN
SCALE: 1/16" = 1'-0"

Huck Lot 61

DESIGN EXCLUSIVE FOR: W.T. HUICKABEE

LOT 61 PINEHURST NATIONAL		OPTION #1
CUSTOM RESIDENTIAL DESIGN		PLAN
e-mail for information, ord@crdplans.com		RG35-B56B
	DATE	4/29/04
	REVISIONS	6/26/07
<small> THESE BLUEPRINTS ARE PROVIDED FOR THE CONSTRUCTION OF A SINGLE HOUSE ON A SINGLE LOT. THE DESIGN AND PLAN ARE THE PROPERTY OF CUSTOM RESIDENTIAL DESIGN AND SHOULD REMAIN THE COPYRIGHT OWNER. THE PLAN MAY NOT BE COPIED IN ANY FORM TO DO SO IS IN VIOLATION OF THE ARCHITECTURE ACT. THE ARCHITECTURE ACT OF 1960. © 2004. COPYRIGHT ALL RIGHTS RESERVED. </small>		1 A